





SCHEDULE 'B' FLOOR PLAN

2 bedroom + den


SUITE AREA - VARIES

SUITE NUMBER	101	201	301
SUITE AREA (SF)	1785	1785	1785
BALC./TERR. AREA (SF)	260	260	260

SCALE 1:75

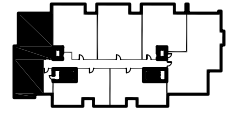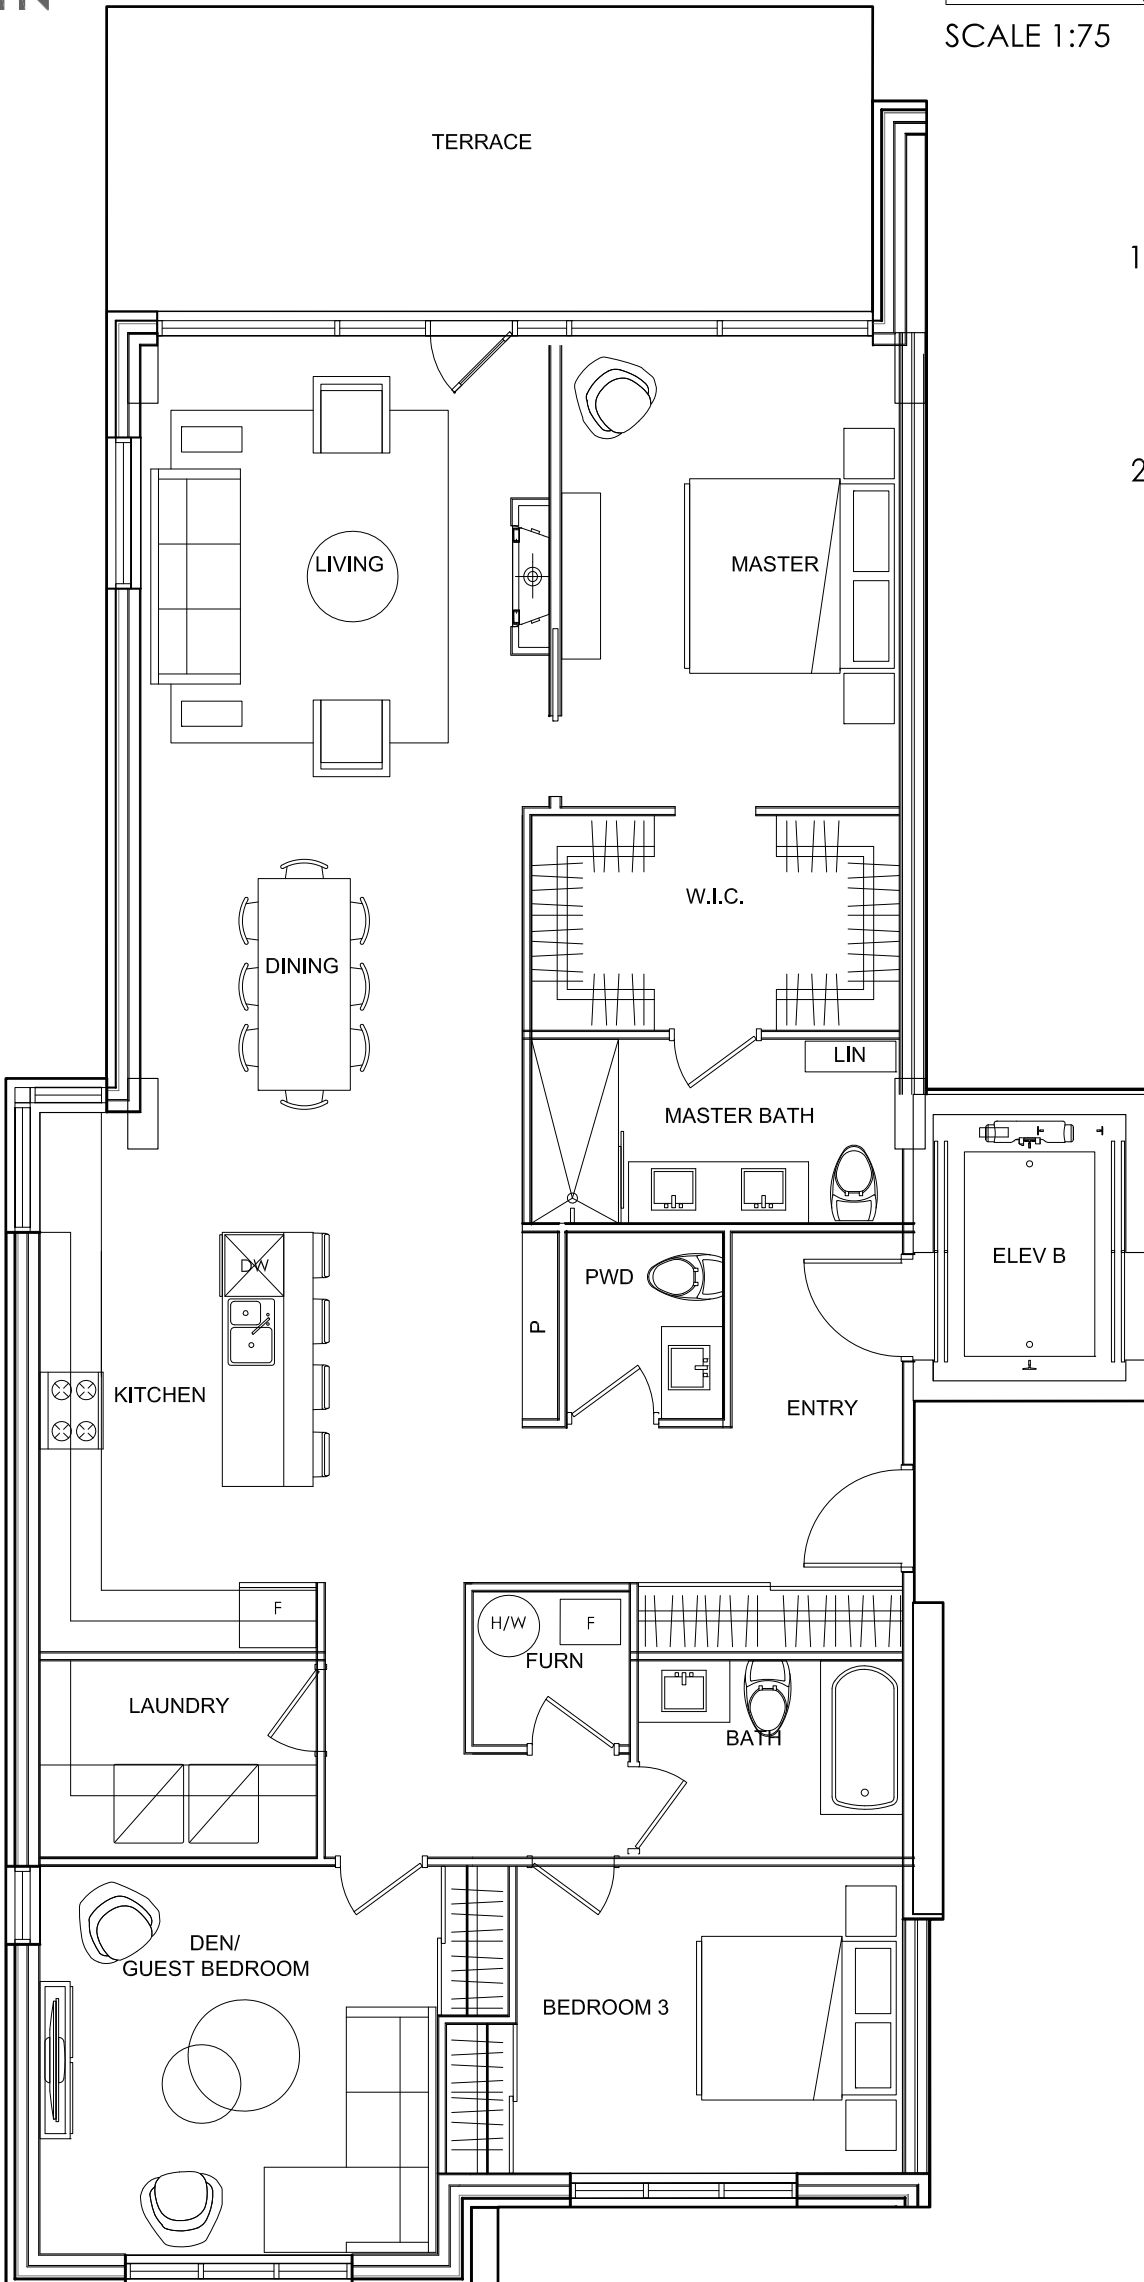

1RST FLOOR

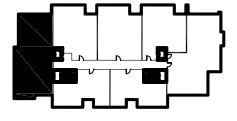

2ND / 3RD FLOOR

DISCLAIMER: MATERIALS, SPECIFICATIONS & FLOOR PLANS ARE SUBJECT TO CHANGE WITHOUT NOTICE. ALL RENDERINGS ARE ARTISTS CONCEPTIONS. ALL FLOOR PLANS HAVE APPROXIMATE DIMENSIONS. NOTE: ACTUAL USABLE FLOOR SPACE MAY VARY FROM STATED FLOOR AREA. WINDOW, DOOR AND BALCONY SIZE AND LOCATION MAY VARY. BALCONY / TERRACE, AS APPLICABLE. ALL DIMENSIONS ARE SUBJECT TO NORMAL CONSTRUCTION VARIANCES. SOME FEATURES MAY VARY BY SUITE DESIGN. FURNITURE NOT INCLUDED. E. & O. E. 150812



SCHEDULE 'B' FLOOR PLAN


2 bedroom + den

SUITE AREA - VARIES


SUITE NUMBER	105	205	305
SUITE AREA (SF)	1880	1880	1880
BALC./TERR. AREA (SF)	264	264	264



SCALE 1:100

 

1RST FLOOR

 

2ND / 3RD FLOOR

