



SCHEDULE 'B' FLOOR PLAN


2 bedroom + den

SUITE AREA - VARIES


SUITE NUMBER	102	202	302
SUITE AREA (SF)	1265	1265	1265
BALC./TERR. AREA (SF)	88	88	88




SCALE 1:75

 

1RST FLOOR

 

2ND / 3RD FLOOR

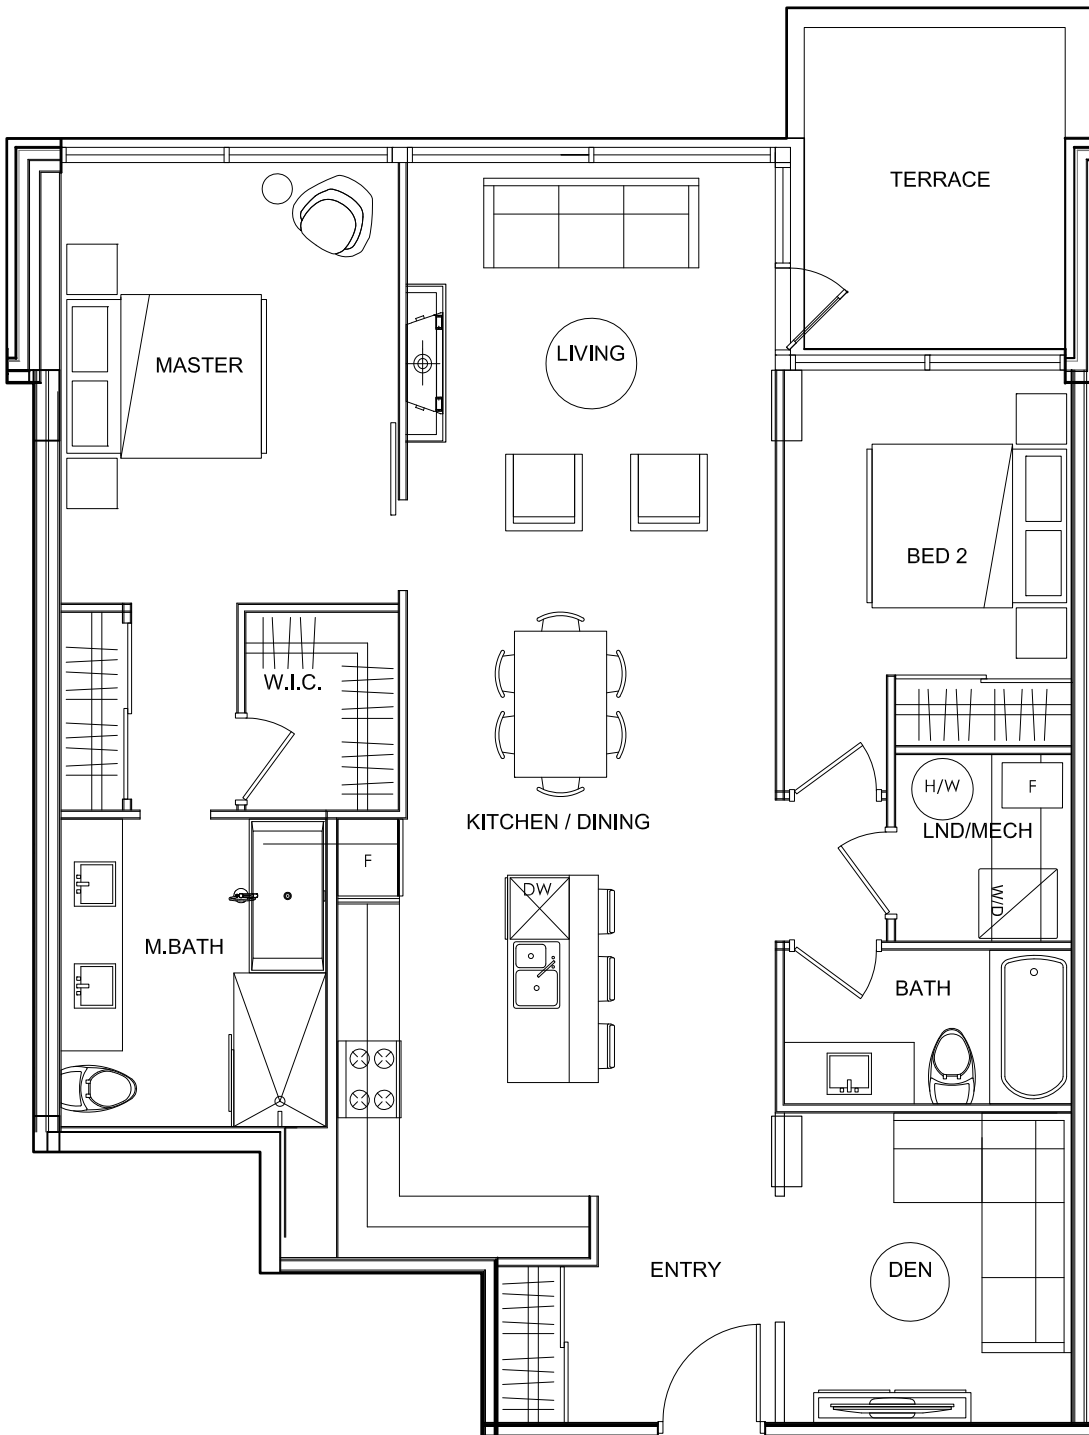



SCHEDULE 'B' FLOOR PLAN


2 bedroom + den

SUITE AREA - VARIES


SUITE NUMBER	103	203	303
SUITE AREA (SF)	1370	1370	1370
BALC./TERR. AREA (SF)	88	88	88




SCALE 1:75

 

1RST FLOOR

 

2ND / 3RD FLOOR

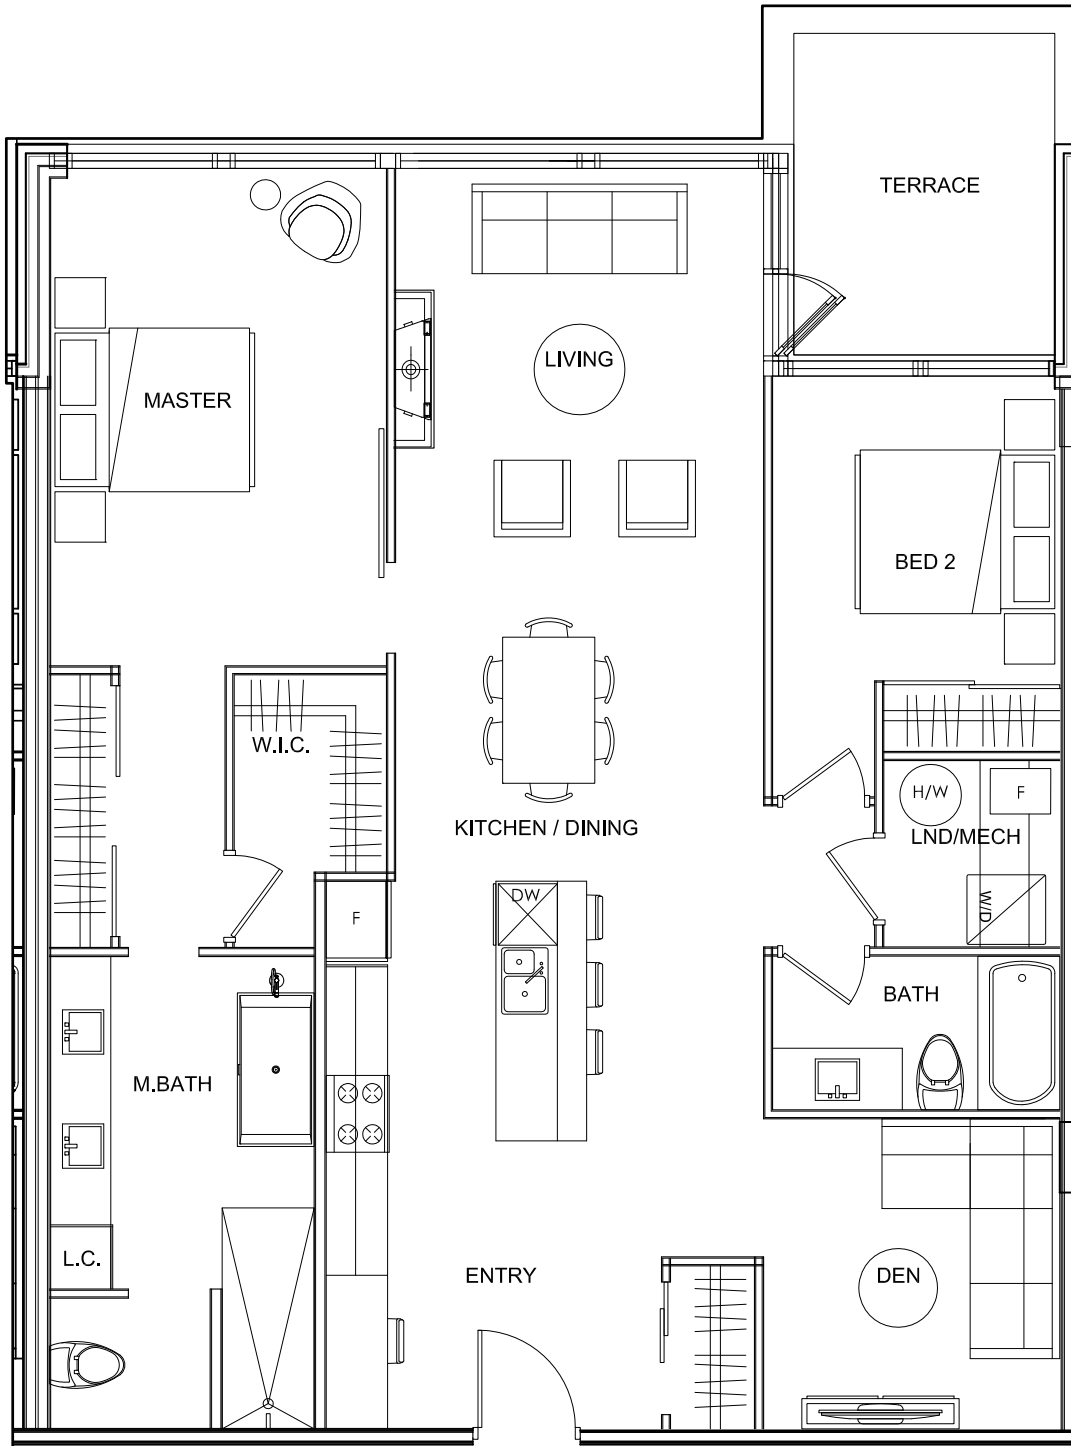



SCHEDULE 'B' FLOOR PLAN


2 bedroom + den

SUITE AREA - VARIES

SUITE NUMBER	402
SUITE AREA (SF)	1645
BALC./TERR. AREA (SF)	265



SCALE 1:75

 

4RTH / PENT FLOOR

