



SCHEDULE 'B' FLOOR PLAN


2 bedroom + den

SUITE AREA - VARIES


SUITE NUMBER	401
SUITE AREA (SF)	1735
BALC./TERR. AREA (SF)	352



SCALE 1:75

 

4RTH / PENT FLOOR

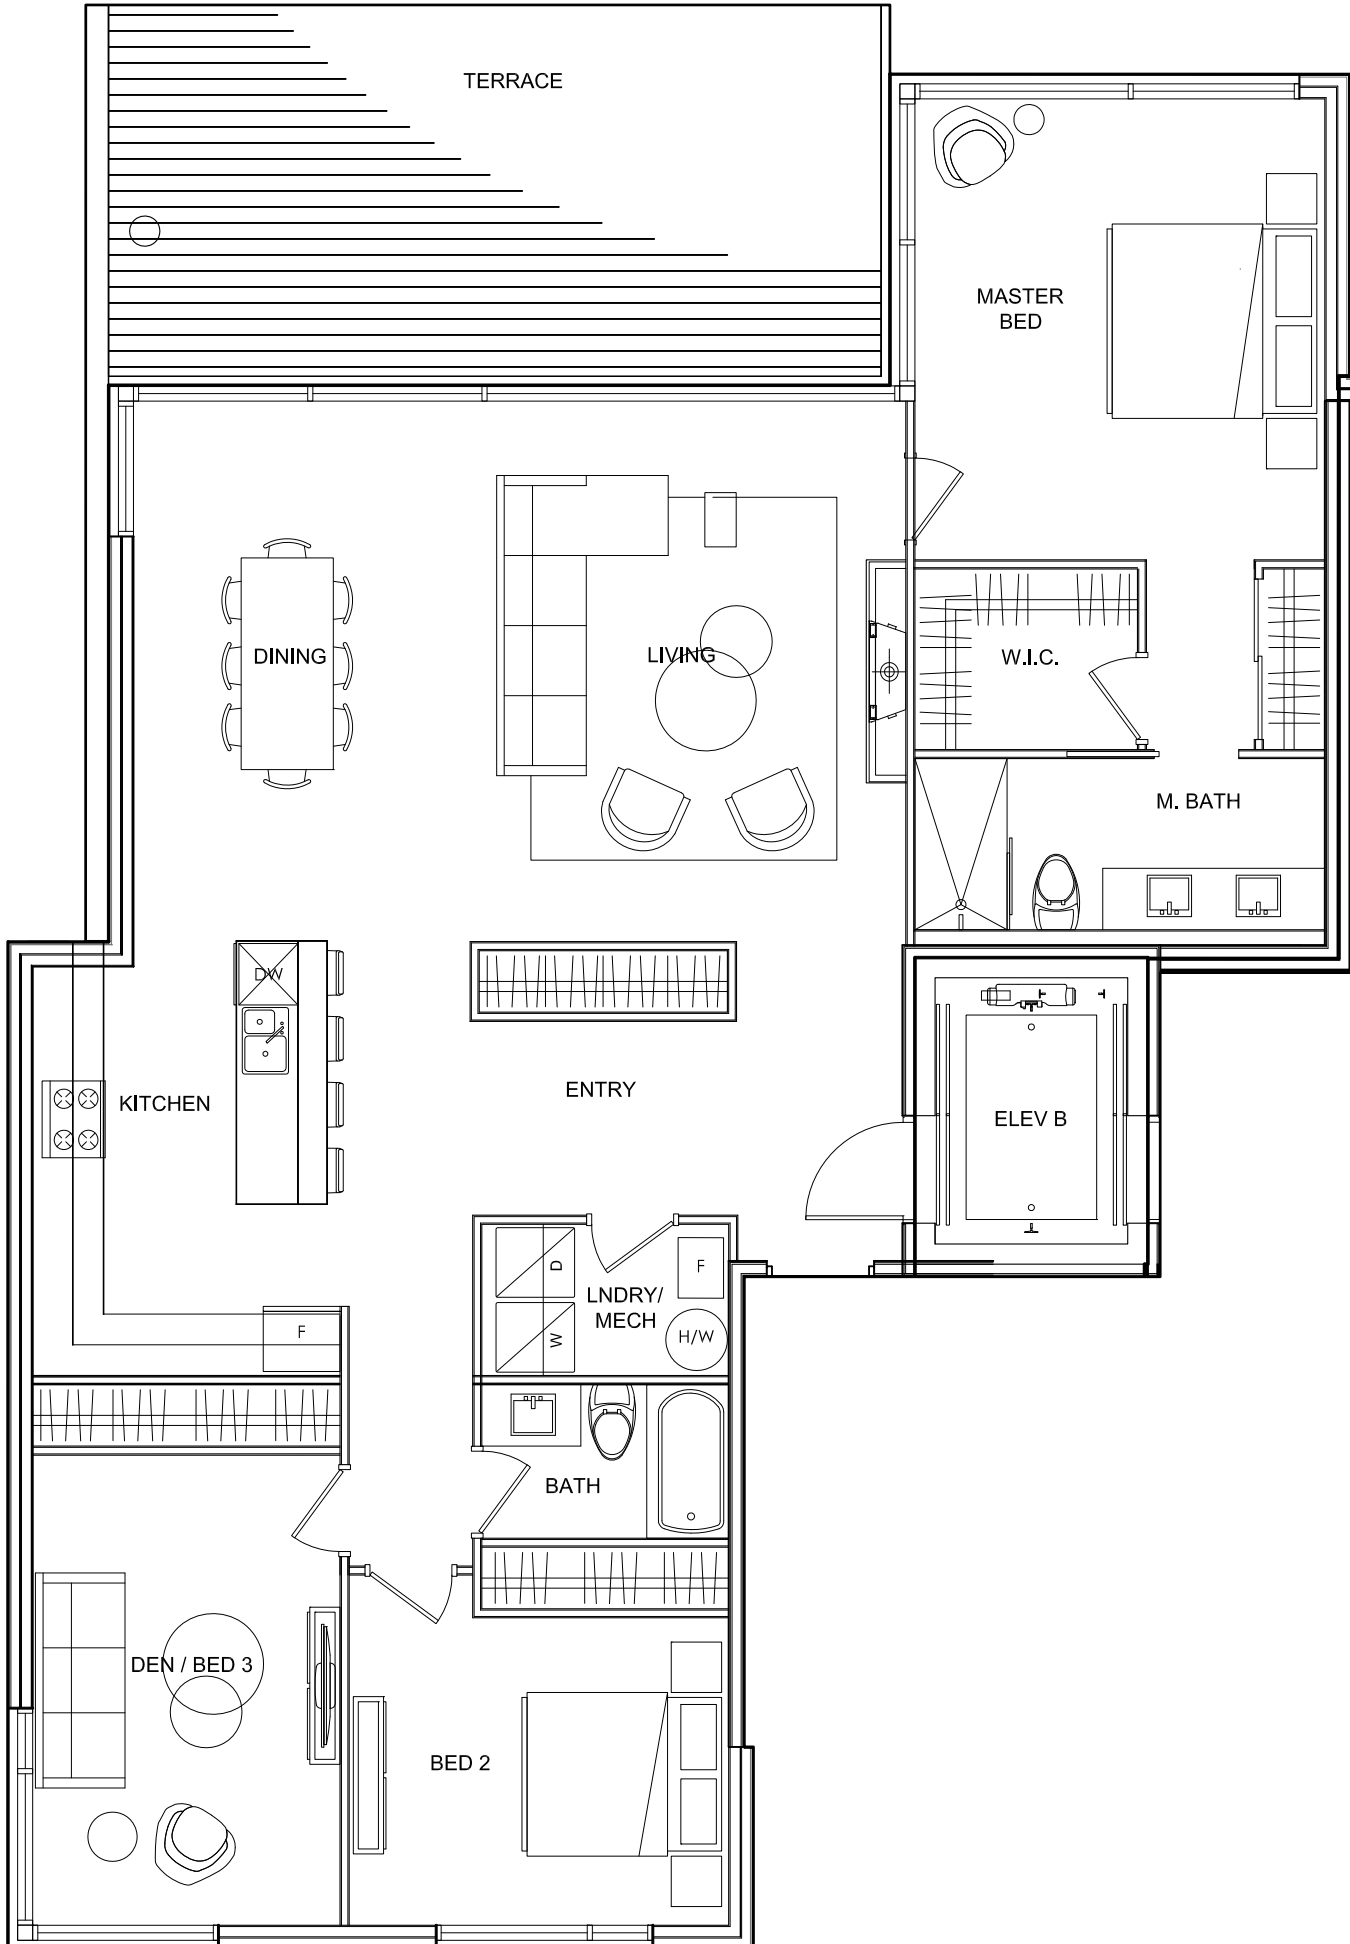



SCHEDULE 'B' FLOOR PLAN


2 bedroom + den

SUITE AREA - VARIES


SUITE NUMBER	402
SUITE AREA (SF)	1645
BALC./TERR. AREA (SF)	265



SCALE 1:75

 

4RTH / PENT FLOOR

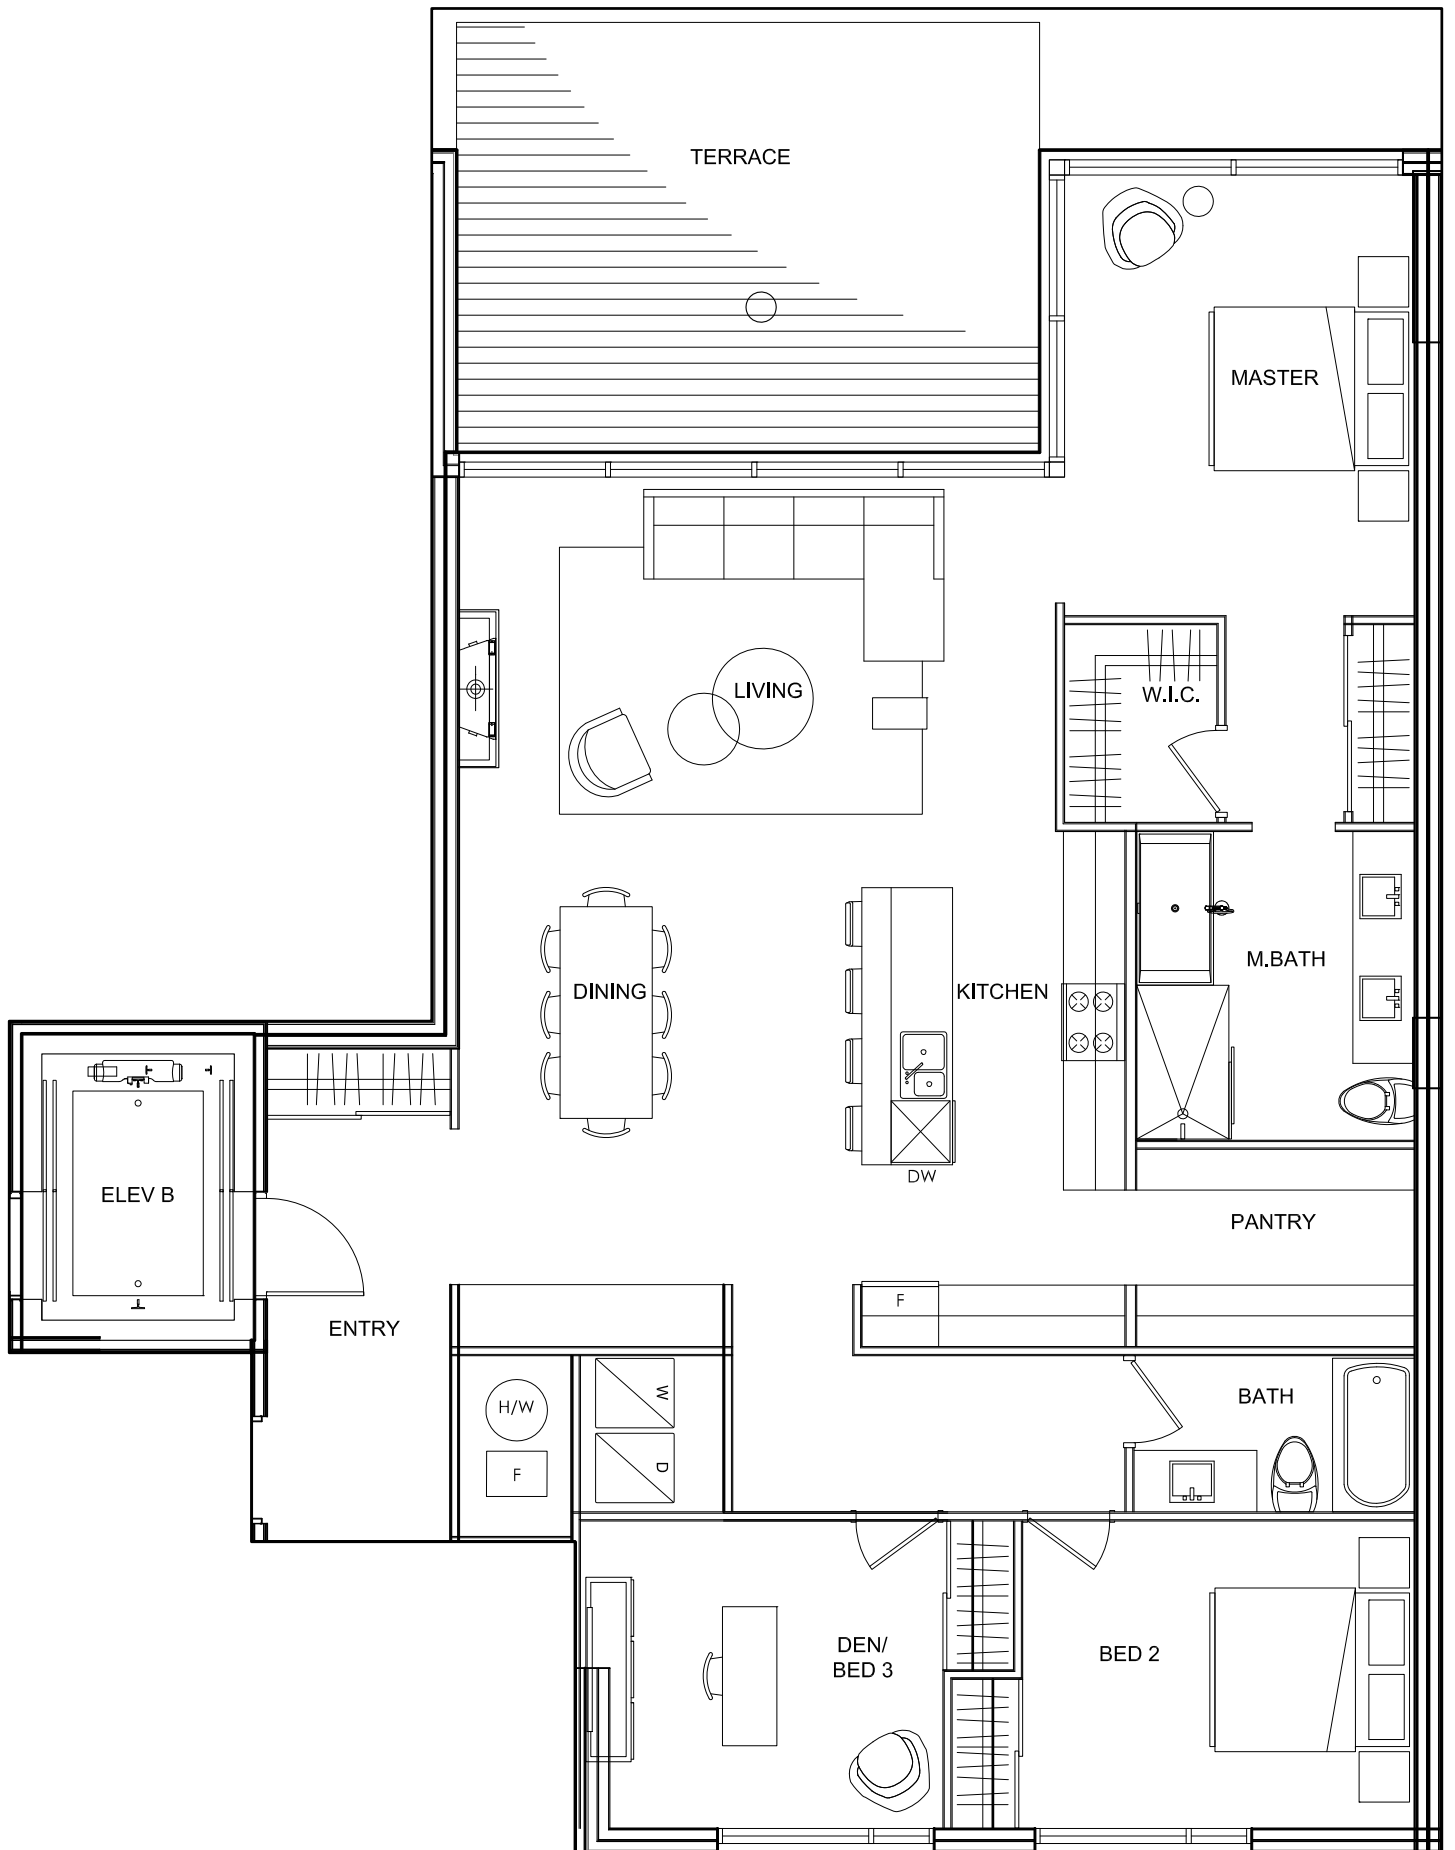



SCHEDULE 'B' FLOOR PLAN


2 bedroom + den

SUITE AREA - VARIES


SUITE NUMBER	403
SUITE AREA (SF)	1550
BALC./TERR. AREA (SF)	295



SCALE 1:75

 

4RTH / PENT FLOOR

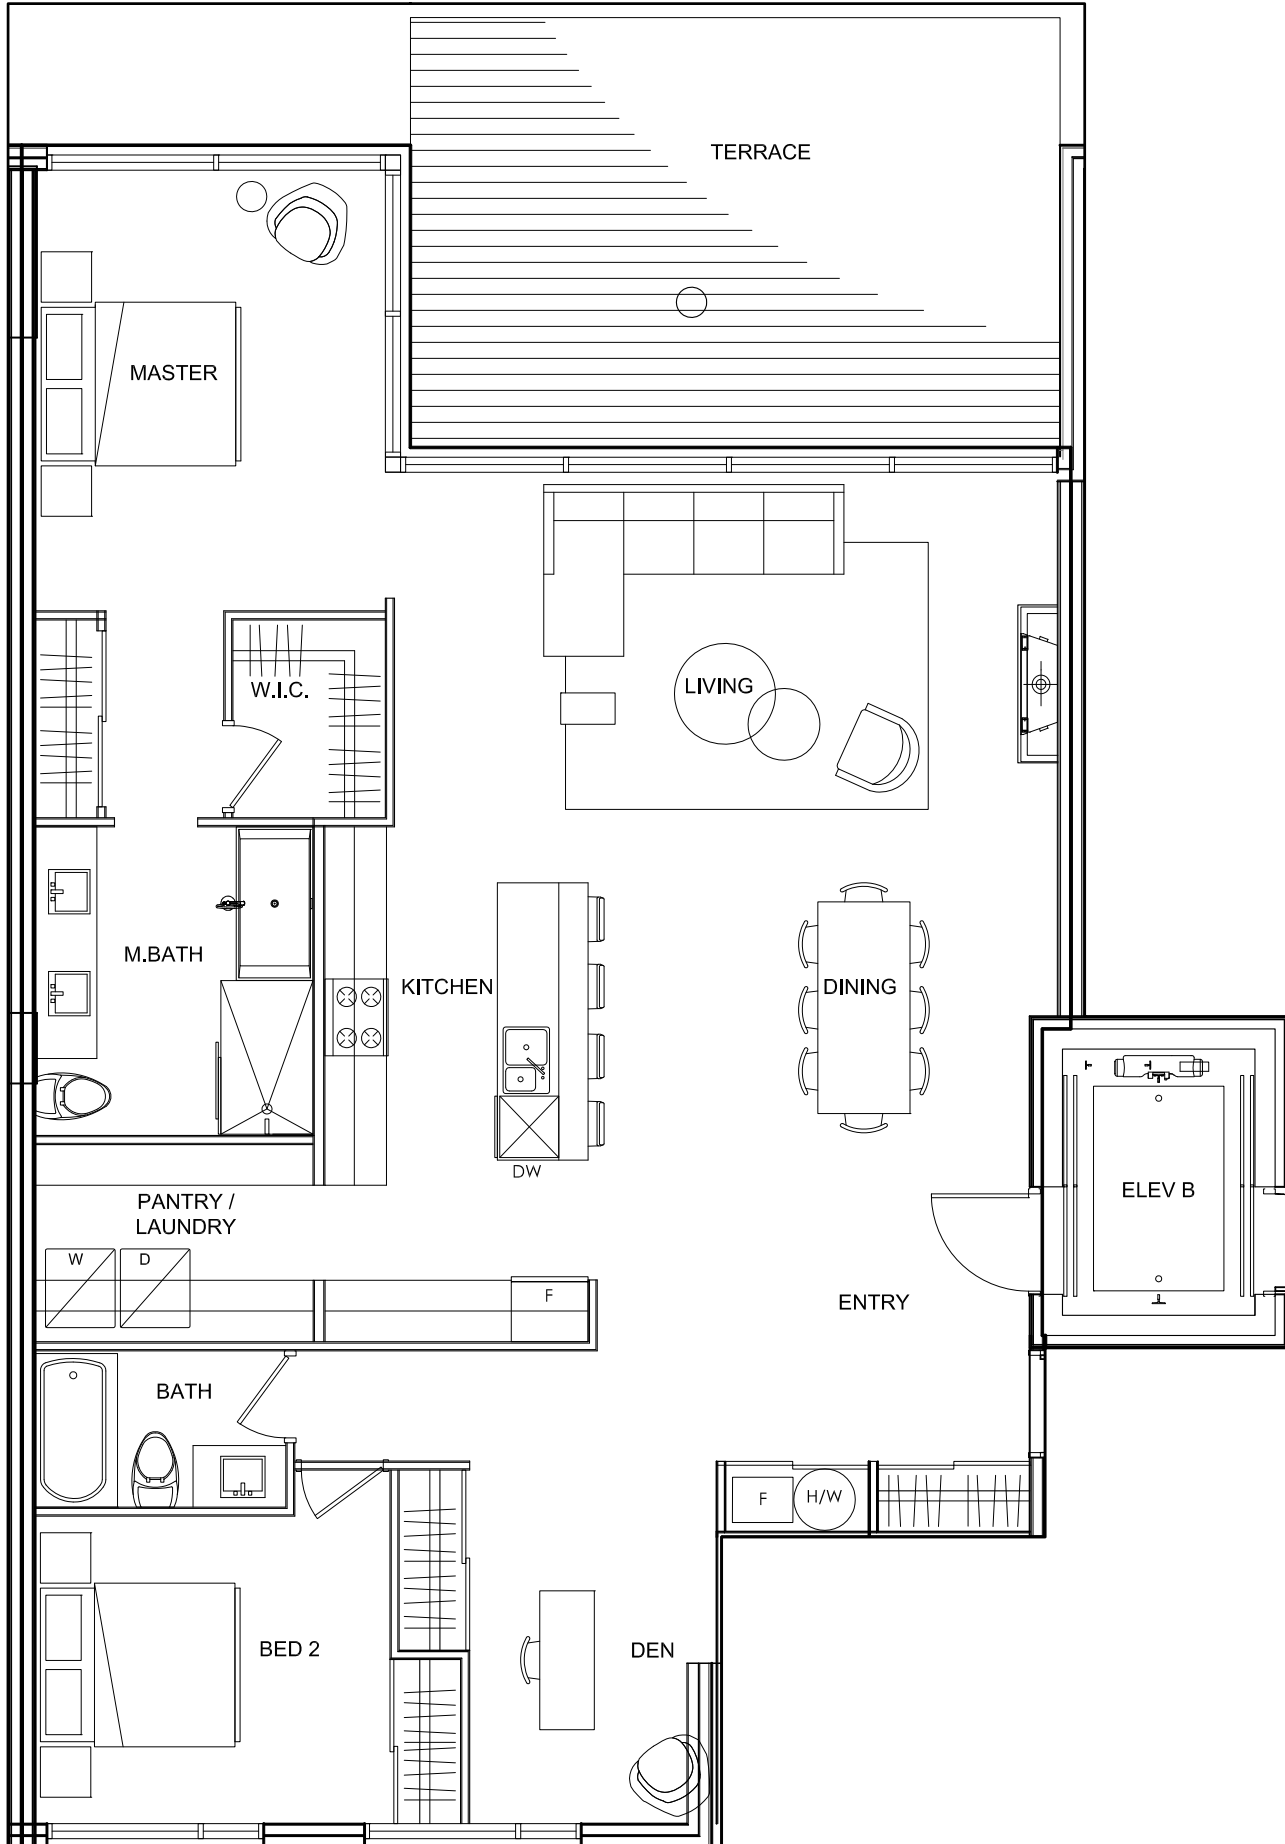



SCHEDULE 'B' FLOOR PLAN


2 bedroom + den

SUITE AREA - VARIES

SUITE NUMBER	404
SUITE AREA (SF)	1920
BALC./TERR. AREA (SF)	304



SCALE 1:75

 

4RTH / PENT FLOOR

